


PLAN OF EXISTING GROUND FLOOR & PROPOSED FIRST FLOOR OF RAMKRISHNA MHS SIDH ASHRAH GOVT. SPONS. DRED P.TTL, SARGACHHI, P.O.-SARGACHHI ASHRAH, DIST. MURSHIDABAD (W.B) MOUZA- NAHISASTHALI LL. NO- 11 KHATTAN NO-347 PLOT NO- 608 AREA OF LAND- 2.46 ACRE PROPOSED FIRST FLOOR AREA - 13778 SQM

DRAWN BY: *[Signature]*
 DATE: 04.07.2017

SECRETARY
 District Engineer
 District Office, Murshidabad

PROVIDED BY: *[Signature]*
 DATE: 25.11.17

APPROVED BY: *[Signature]*
 DATE: 04.07.2017

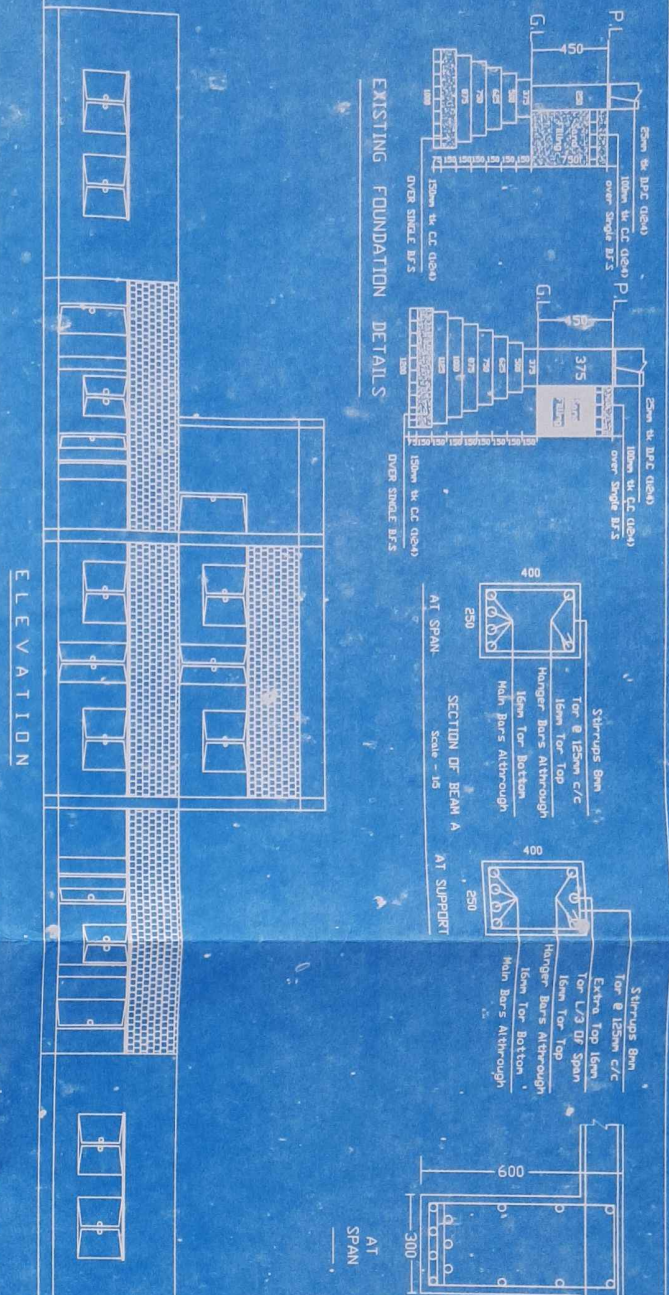

NOTE: " RCC ROOF SLAB 125MM TK (1:15:3)
 REINFORCEMENT - Bott. Main Rod-8mm Top-11.5mm/c/c AtCrack
 Binders-6mm Top-150c/c AtCrack L/4
 Extra Top-10mm Top Each Between
 Crank Bars Bottomway L/4

RCC STAIR "
 RISER-154 MM TREAD-275 MM WAIST SLAB-150MM TK
 REINFORCEMENT FOR WAIST SLAB- Bott. Main-12mm Top-12.5c/c
 AtCrack
 LINTEL 375X250 RCC"
 REIN. Bott. Main-12mm Top-4nos Extra Top-12mm Top At.
 Top Main-12mm Top-2nos
 Ext. Top-12mm Top-3nos L/4
 Stirrups-8mm Top-12mm Top-4nos Extra Top-12mm Top At.

Slab 125 mm tk
 Top Main Bars
 2 Nos 12mm Top
 Bott. Main Bars
 4 Nos 20mm Top Alth.
 3 Nos 20mm Top Span
 Extra Top 3 Nos
 20mm Top L/4 Length
 Skin Bar 12mm Top-4nos
 Stirrups 8mm Top
 e 125mm c/c

SECTION OF BEAM B1 AT SUPPORT
 SCALE 1 : 10

SCHEDULE OF DOORS & WINDOWS
 D - 1200X1950
 DI - 900 X1950
 W - 1850X1350
 W1 - 1200X1200
 B-P-BRICK PILLER
 375 X 250